


grundriss 2.obergeschoss whg 5

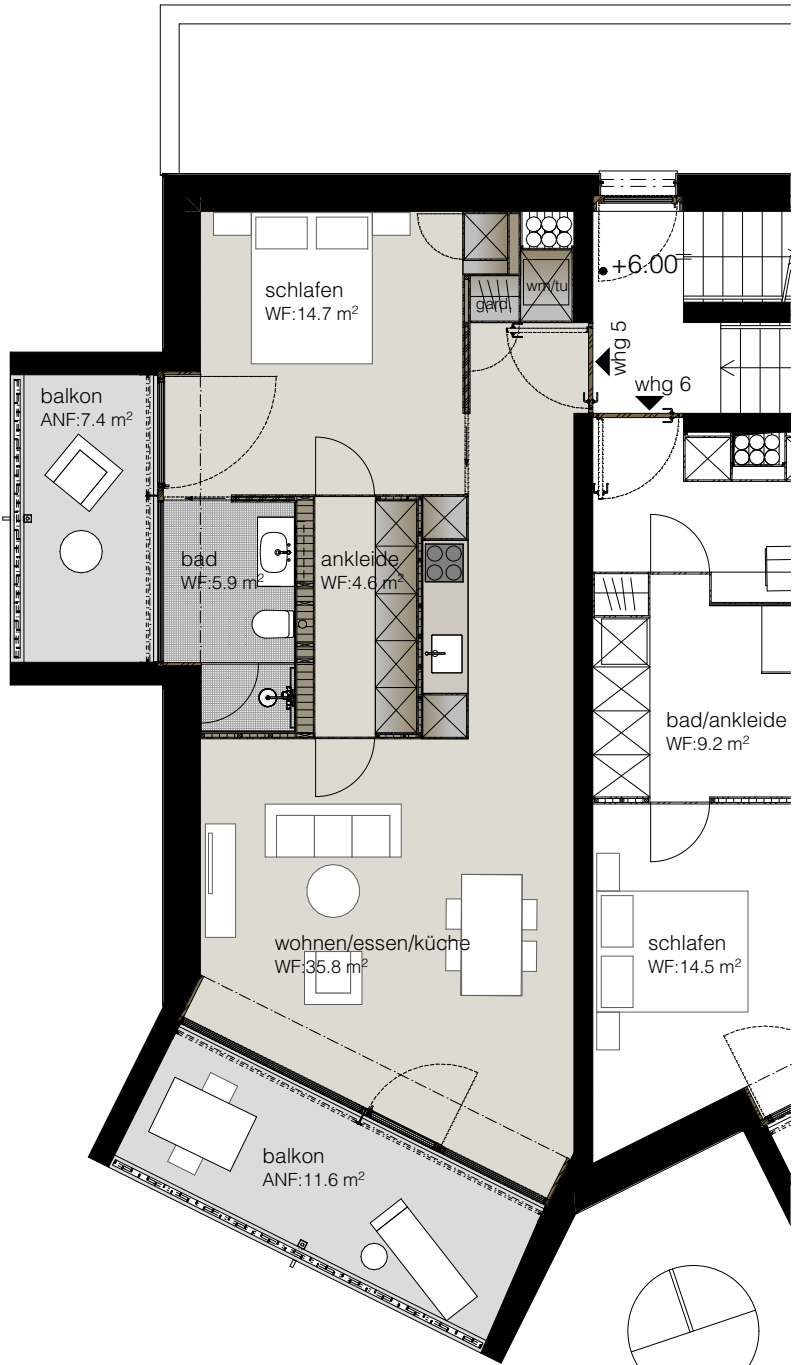

2.5 Zimmer whg 5, WF 61.0 m²

massstab

1:100

